



N.B. - ALL TURF TO HAVE 12 INCHES TOP SOIL AND
ALL BEDS TO HAVE 18 INCHES TOP SOIL.
FOR TYPICAL CROSS SECTIONS OF WALL.
SEE DRAWING NO 326.

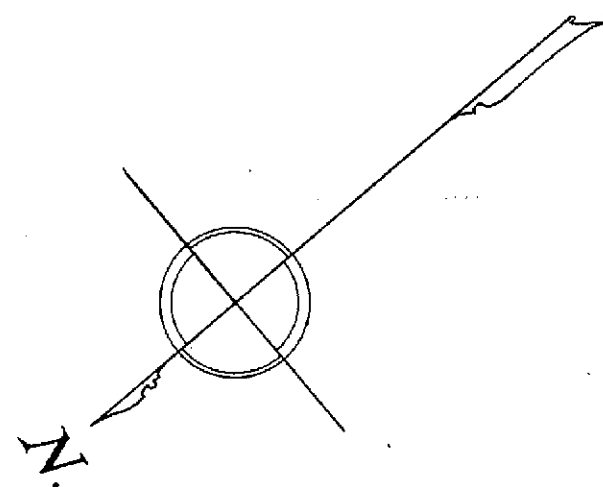

SEE SPECIAL DRAWING
FOR DETAIL AND
INFORMATION HERE

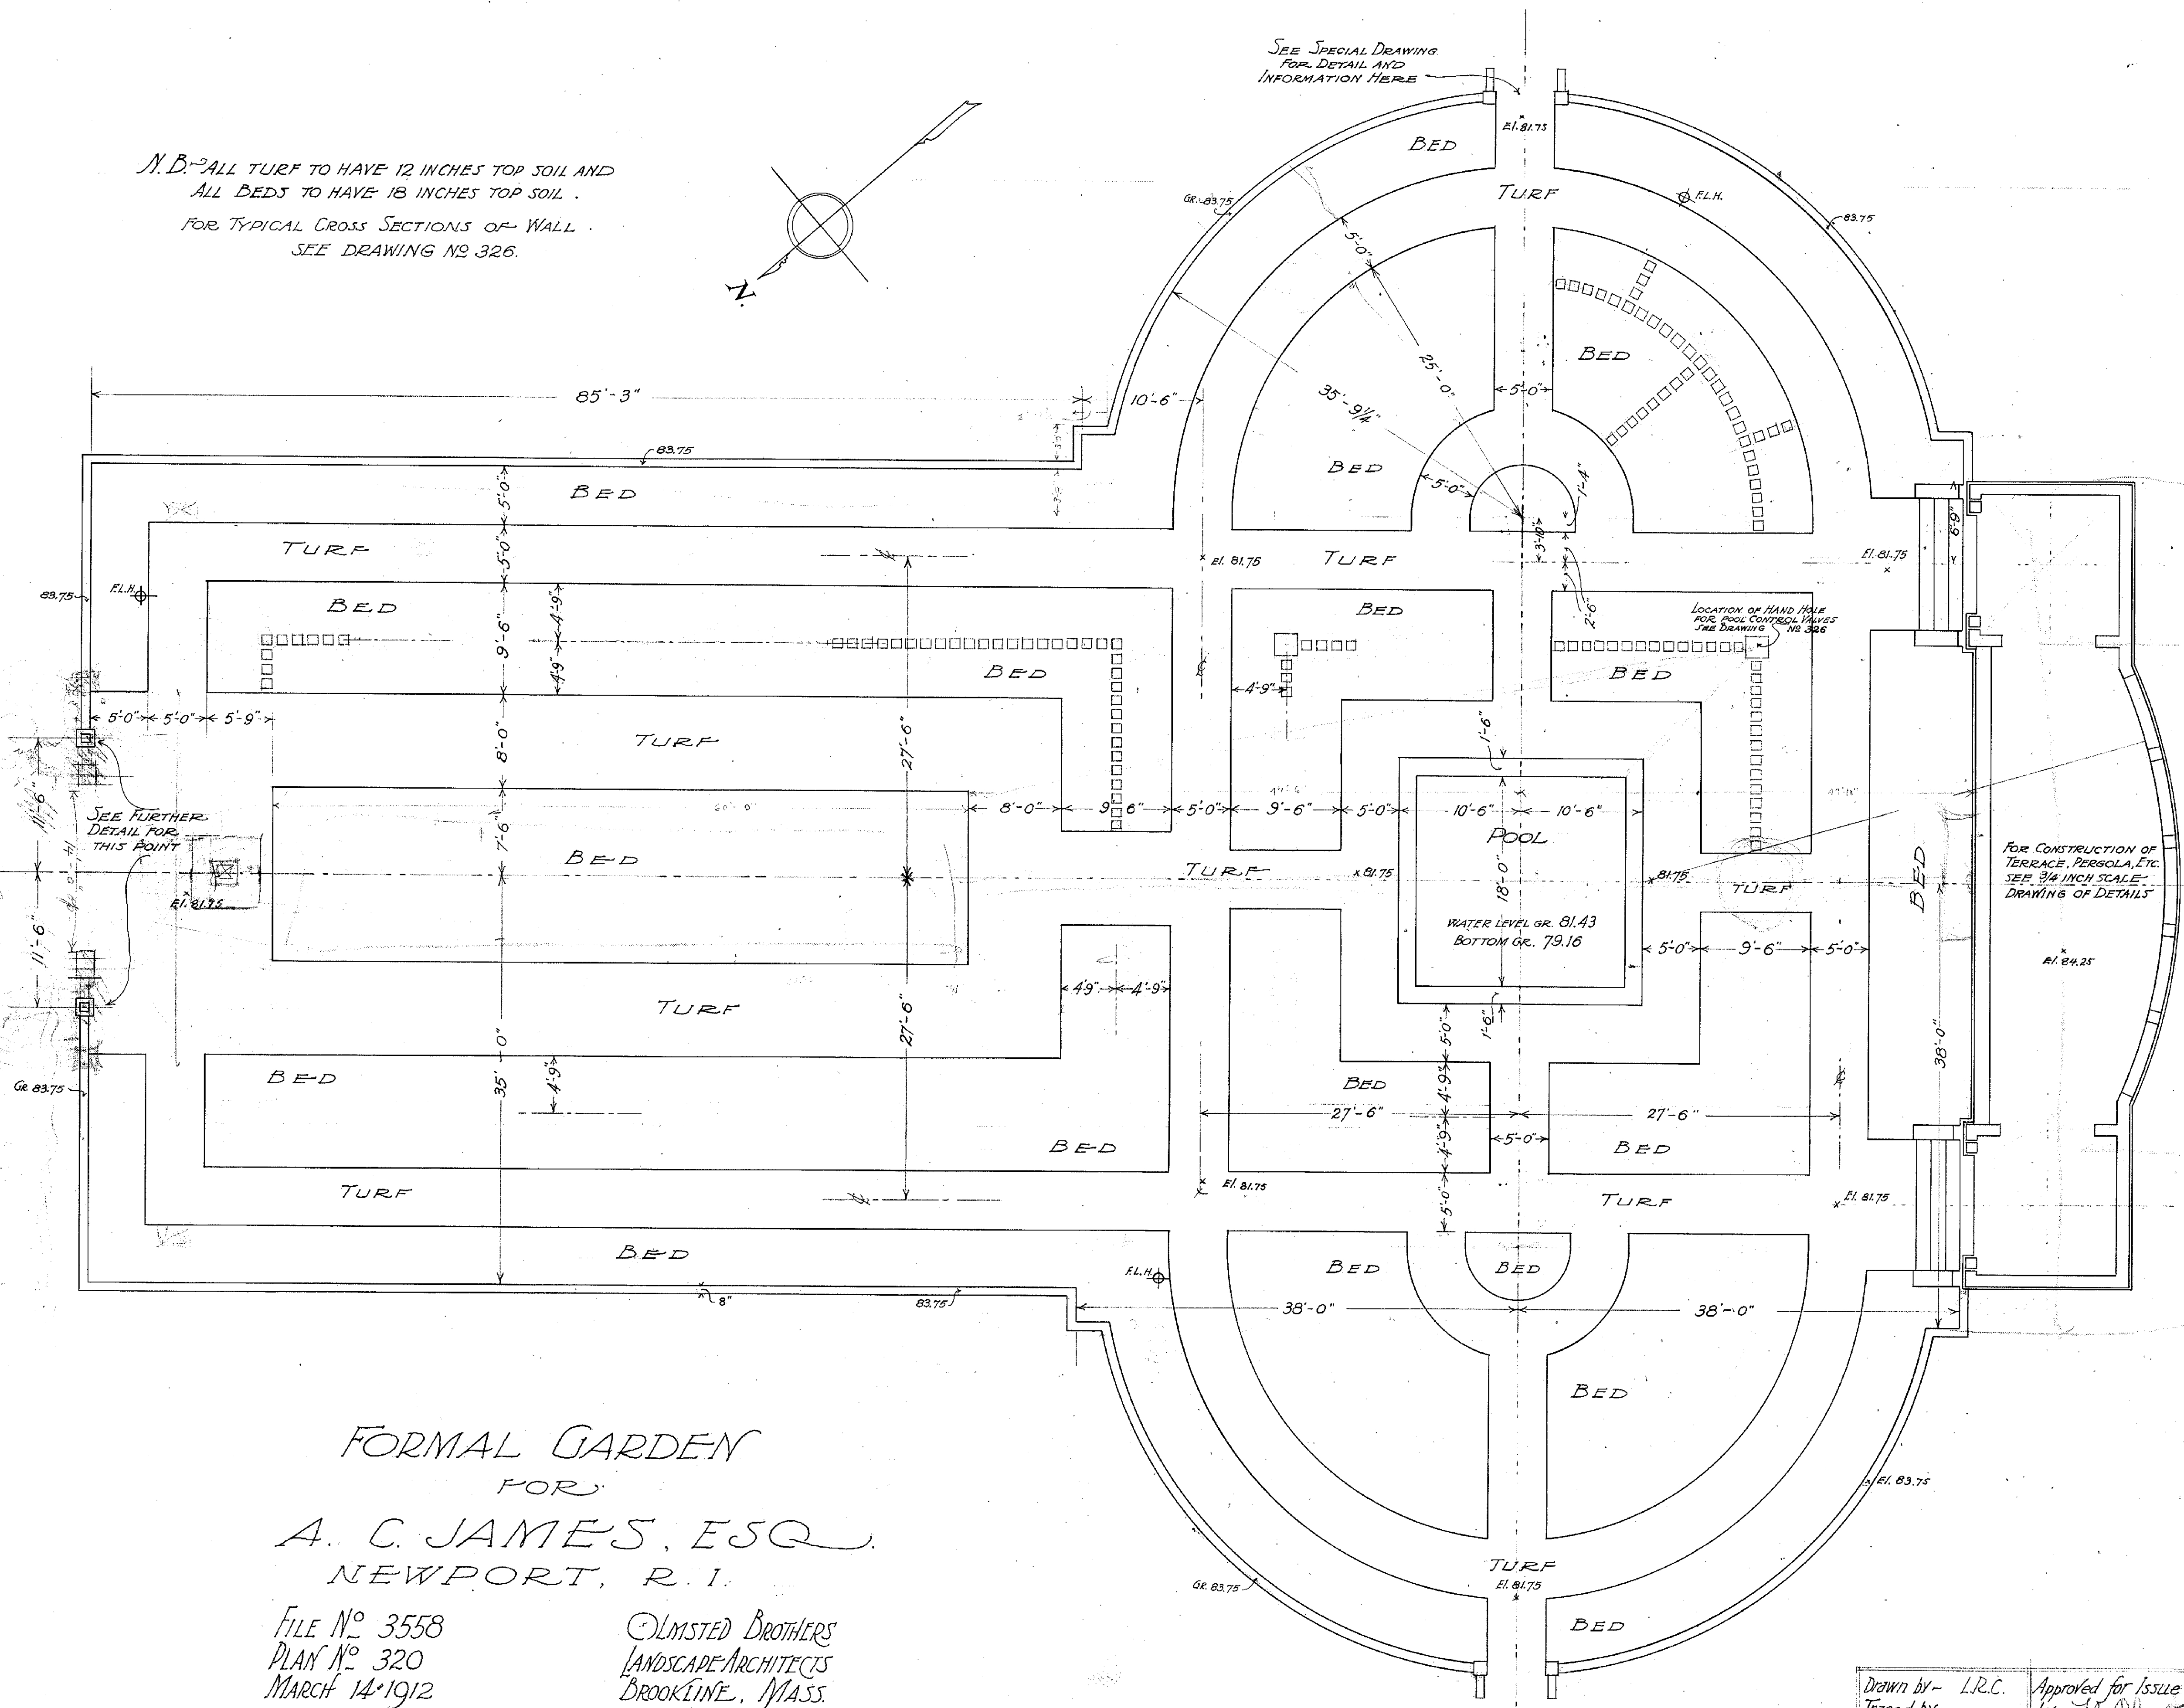

FORMAL GARDEN
FOR
A. C. JAMES, ESQ.
NEWPORT, R. I.

FILE NO 3558
PLAN NO 320
MARCH 14, 1912

OLMSTED BROTHERS
LANDSCAPE ARCHITECTS
BROOKLINE, MASS.

SEE FURTHER DETAIL
FOR THIS POINT

SCALE $\frac{1}{8}$ " = 1'-0"

Drawn by - L.R.C.	Approved for Issue
Traced by -	by -
Checked by - C.W.	