


PLANTING LIST.

1. *Pinus montana*, 1 plant
Dwarf mountain Pine
2. Remove Rose bushes, three plants.
3. *Pinus cembra*, 1 plant
Swiss Stone Pine
4. *Juniperus virginiana glauca*, 1 plant,
Blue Virginia Cedar
6. *Juniperus virginiana glauca*, 4 plants,
Blue Virginia Cedar
10. *Thuya "Little Gem"* 2 plants
Arborvitae
11. *Veronica repens*, 290 plants, 6" apart
Speedwell
12. *Thymus serpyllum*, 230 plants, 4" apart
Wild Mountain Thyme
13. *Sedum acre*, 300 plants, 4" apart
Stonecrop
14. *Veronica rupestris*, 285 plants, 4" apart
Rock Speedwell
15. *Armeria alba*, 510 plants, 6" apart
Thrift
16. *Gypsophylla repens*, 60 plants, 6" apart
Creeping Chalk Plant
17. *Pachystima Canbyi*, 320 plants, 4" apart
Pachystima
18. *Nepeta glechoma*, 66 plants, 9" apart
Gill-over-the-ground
19. *Sedum trevillum*, 32 plants, 6" apart
Stonecrop
20. *Thymus lanuginosus*, 485 plants, 4" apart
Woolly-leaved Thyme
21. *Sedum sexangulare*, 400 plants, 4" apart
Six-angled Stonecrop
22. *Sedum album*, 150 plants, 4" apart
White Stonecrop
23. *Sedum Stahl*, 240 plants, 4" apart
Stonecrop
24. *Vancouveria hexandra*, 311 plants, 6" apart
American Barronwort
25. *Sedum ewersii*, 240 plants, 4" apart
Ewer's Stonecrop
26. *Thymus vulgaris*, 256 plants, 4" apart
Thyme
27. *Herniaria glabra*, 330 plants, 4" apart
Turk's Herb
28. *Daphne cneorum*, 40 plants, 9" apart
Garland Flower
29. *Dicentra cucullaria*, 36 plants, 9" apart
Dutchman's Breeches
30. *Dalibarda repens*, 50 plants, 9" apart
Dalibarda
31. *Thuya var. (Thread-like Foliage)* 1 plant
Thread-like Arborvitae
32. *Uvularia perfoliata*, 10 plants
Bellwort
33. *Lilium tenuifolium*, 20 plants, 9" apart
Coral Lily
34. *Montbretia rosea*, 12 plants, 6" apart
Montbretia
35. *Picea pumila*, 2 plants
Black Spruce (Dwarf)
36. *Campanula carpatica*, 20 plants, 6" apart
Carpathian Harebell
37. *Campanula carpatica alba*, 20 plants, 6" apart
White Carpathian Harebell
38. *Pinus cembra*, 1 plant
Swiss Stone Pine
39. *Juniperus virginiana*, 3 plants, 6" apart
Red Cedar

FOR PLANTING HERE SEE PLAN 423.

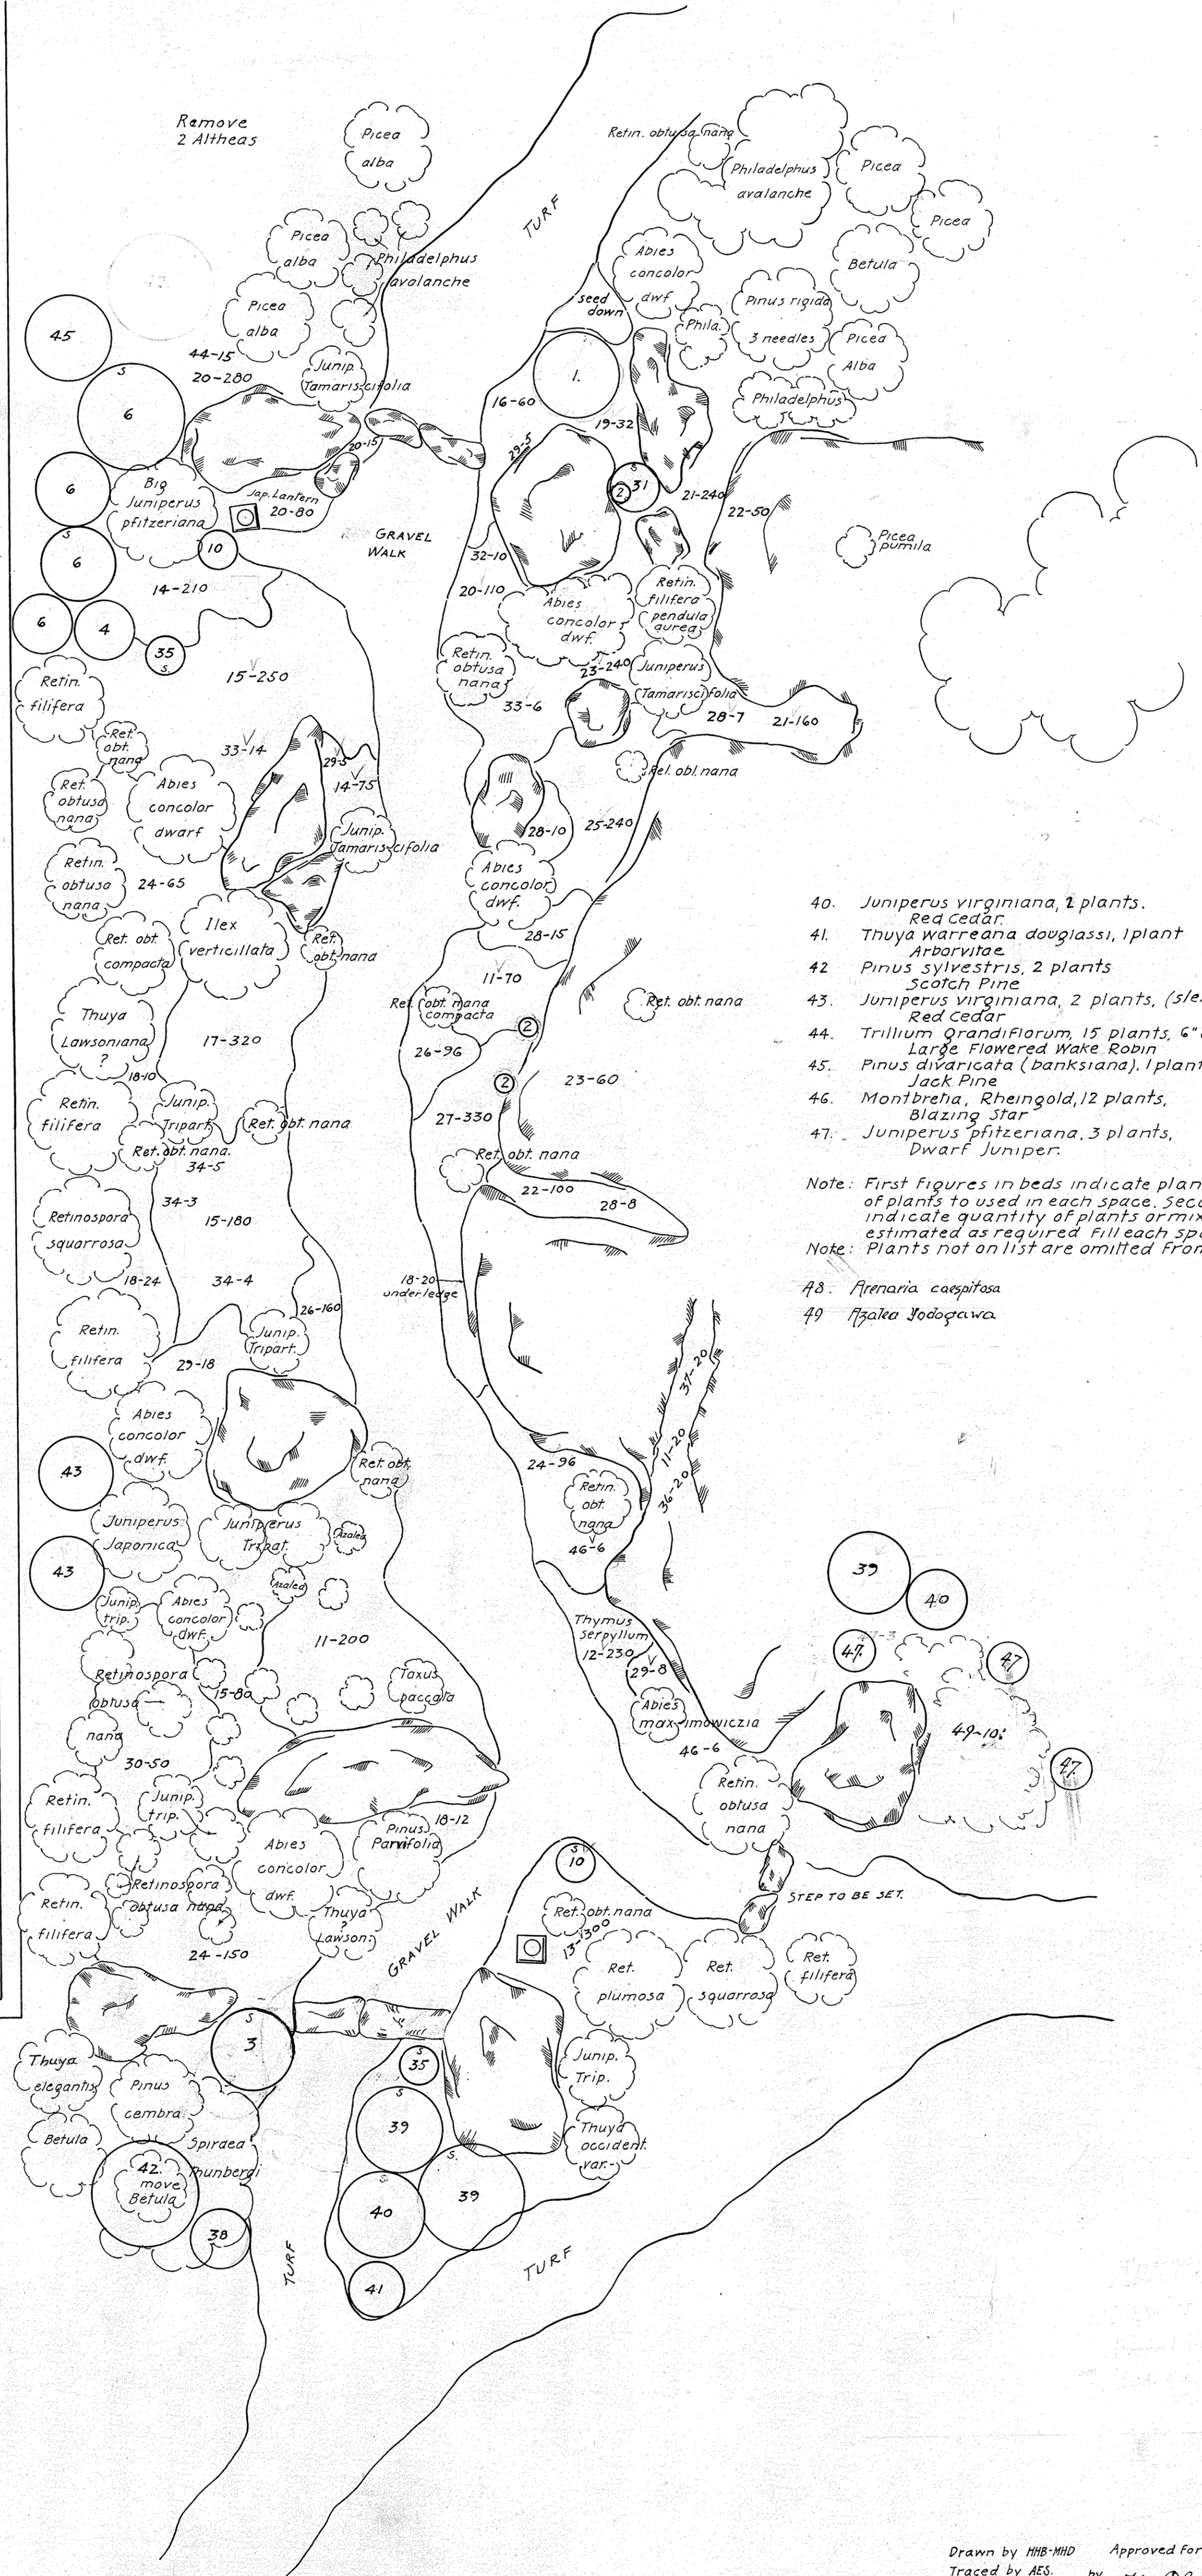

40. *Juniperus virginiana*, 2 plants,
Red Cedar
41. *Thuya warreana douglassii*, 1 plant
Arborvitae
42. *Pinus sylvestris*, 2 plants
Scotch Pine
43. *Juniperus virginiana*, 2 plants, (slender)
Red Cedar
44. *Trillium Grandiflorum*, 15 plants, 6" apart
Large Flowered Wake Robin
45. *Pinus divaricata (banksiana)*, 1 plant
Jack Pine
46. *Montbretia, Rheingold*, 12 plants,
Blazing Star
47. *Juniperus pfitzeriana*, 3 plants,
Dwarf Juniper.

Note: First figures in beds indicate plants or mixture of plants to be used in each space. Second figures indicate quantity of plants or mixture of plants estimated as required. Fill each space.

Note: Plants not on list are omitted from plan.

48. *Arenaria caespitosa*
49. *Pizaia Jodogawa*

— ARTHUR CURTISS JAMES, ESQ.
NEWPORT, R.I.
PLANTING PLAN FOR JAPANESE GARDEN.
SCALE $\frac{1}{4}"=1'$

Olmsted Brothers, Landscape Architects.
Brookline, Mass. April 3, 1913.
FILE 3558
PLAN 360

Drawn by HMB:MHD Approved for Issue
Traced by AES. by Fh. Olmsted
Checked by JMB.