


See plan N^o 425 for general layout of border around long pool

Contractor must verify all measurements before getting out stock

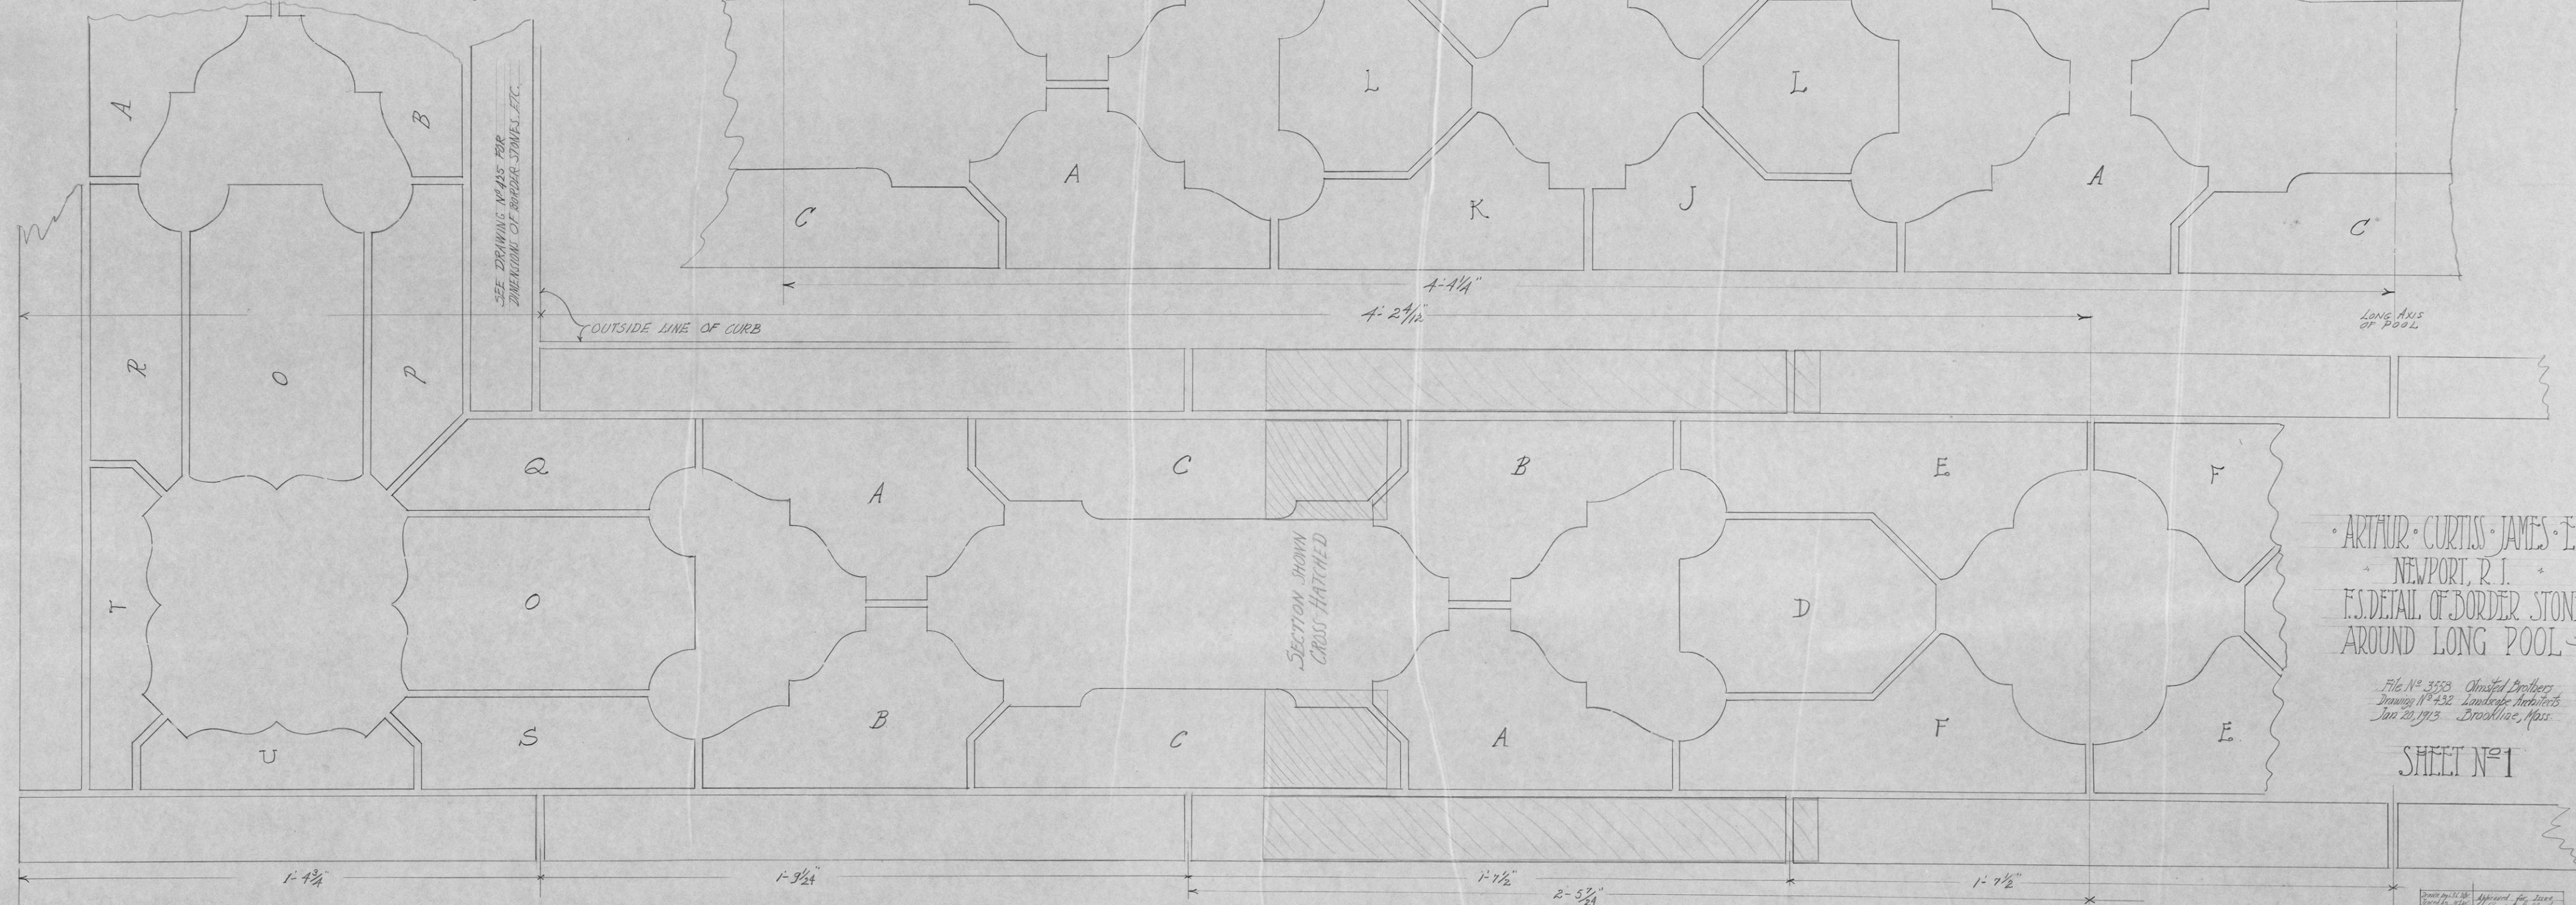

ARTHUR CURTIS JAMES ESQ.
NEWPORT, R. I.
F.S. DETAIL OF BORDER STONES
AROUND LONG POOL

File N^o 3558 Olmsted Brothers
Drawing N^o 432 Landscape Architects
Jan 20, 1913 Brookline, Mass.

SHEET N^o 1

Drawn by W. H. [illegible]
Checked by [illegible]
Approved for [illegible]
by General Sullivan