


ARTHUR CURTISS JAMES, ESQ.
NEWPORT, R.I.
REVISED PLANTING PLAN FOR OUTSIDE OF
SOUTH ENTRANCE TO FLOWER GARDEN.
SCALE: 1/16"=1'

Olmsted Brothers, Landscape Architects.
Brookline, Mass. April 30, 1913.
FILE 3558
PLAN 446.

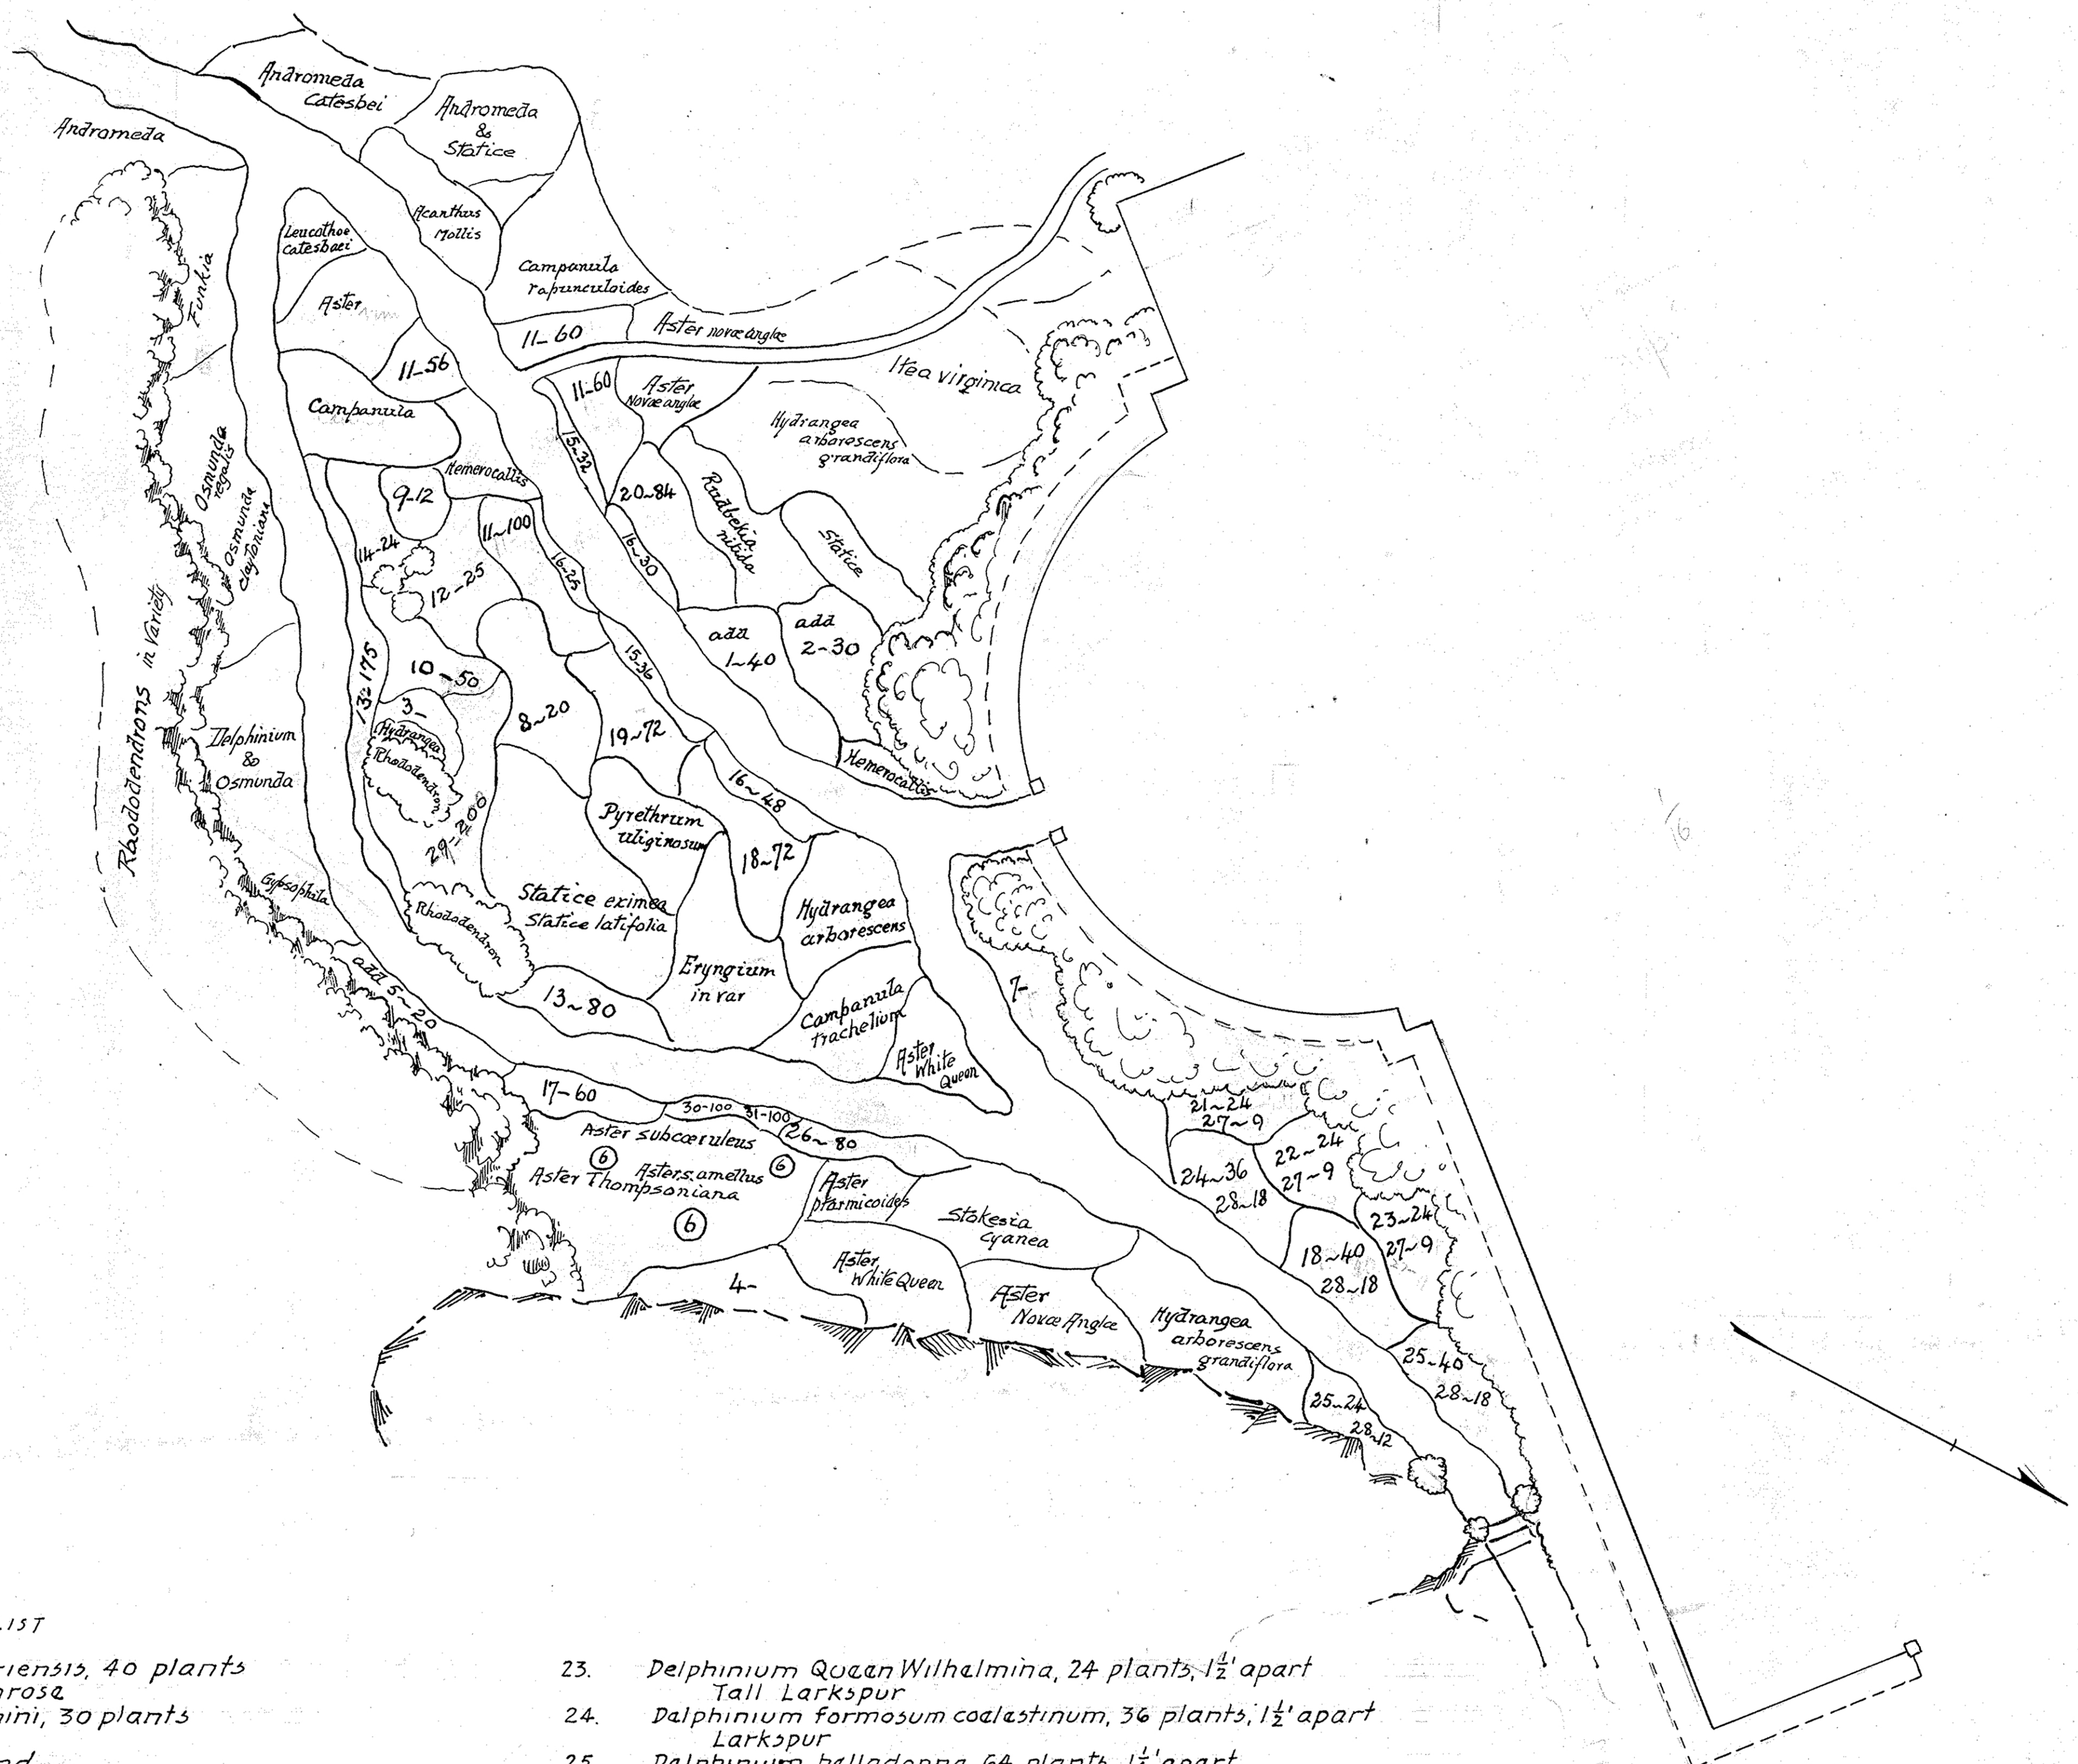

PLANTING LIST

1. *Oenothera missouriensis*, 40 plants
Evening Primrose
2. *Adenophora potanini*, 30 plants
Ball Flower
3. Larkspur, on ground
Larkspur
4. *Salvia azurea*, on ground
Rocky Mountain Sage
5. *Gypsophilla paniculata* flore pl. 20 plants, 15" apart
Double Baby's Breath
6. *Hibiscus syriacus*, on ground
Rose of Sharon
7. *Hemerocallis thunbergi*, 20 plants
Thunberg's Day Lily
8. *Anchusa italica* Dropmore var. 20 plants, 2 1/2' apart
Alkanet
9. *Anchusa italica*, Opal, 12 plants, 2' apart
Pale Blue Alkanet
10. *Phlox* Gen. Van Heutsz 50 plants, 10" apart
Hybrid Phlox
11. *Phlox* Eugene Danzanvillier, 267 plants, 10" apart
Garden Phlox
12. *Spiraea aruncus*, 25 plants, 15" apart
Goats Beard Spiraea
13. 2 beds, 235 plants
Phlox F. G. Von Lassburg, 100 plants, 9" apart
Phlox
Spiraea Filipendula flore pleno, 75 plants, 1' apart
Spiraea
14. *Astilbe arandsi* Salmon Queen, 24 plants, 15" apart
Salmon Pink Spiraea
15. *Delphinium chinense*, 68 plants, 8" apart
Dwarf Larkspur
16. *Delphinium chinense alba*, 55 plants, 8" apart
White Chinese Larkspur
17. *Adenophora potanini*, 60 plants, 15" apart
Ballwort
18. *Delphinium formosum*, 40 plants, 1 1/2' apart
Deep Blue Larkspur
19. *Delphinium moerhousii*, 72 plants, 20" apart
White Larkspur
20. *Veronica subscissilis*, 84 plants, 15" apart
Spadewall
21. *Delphinium* King of Delphiniums, 24 plants, 1 1/2' apart
Tall Larkspur
22. *Delphinium Liza*, 24 plants, 1 1/2' apart
Tall Larkspur

23. *Delphinium Queen Wilhelmina*, 24 plants, 1 1/2' apart
Tall Larkspur
24. *Delphinium formosum coelestinum*, 36 plants, 1 1/2' apart
Larkspur
25. *Delphinium belladonna*, 64 plants, 1 1/4' apart
Larkspur
26. *Polanomonium coerulaum Richardsoni*, 80 plants, 9" apart
Jacob's Ladder
27. *Lilium auratum*, 27 plants, 1' apart
Gold banded Lily
28. *Lilium spaciosum roseum* 66 plants, 9" apart
Spotted Lily of Japan
29. *Phlox* Mrs. Arnold Turner, 200 plants
Garden Phlox
30. *Carnation* Her Majesty, 100 plants
Carnation
31. *Carnation* Snow, 100 plants

Note: First figures in beds indicate plants or mixture of plants to be used in each bed. Second figures indicate number of plants or mixture of plants estimated as required to fill each space.

Drawn by H.S.
Traced by H.S.
Checked by H.H.B.

Approved for issue
by Vincent Callaghan